



**AREAS OF WORK**  
NOT TO SCALE



**PROPOSED - 2ND LEVEL**  
NOT TO SCALE

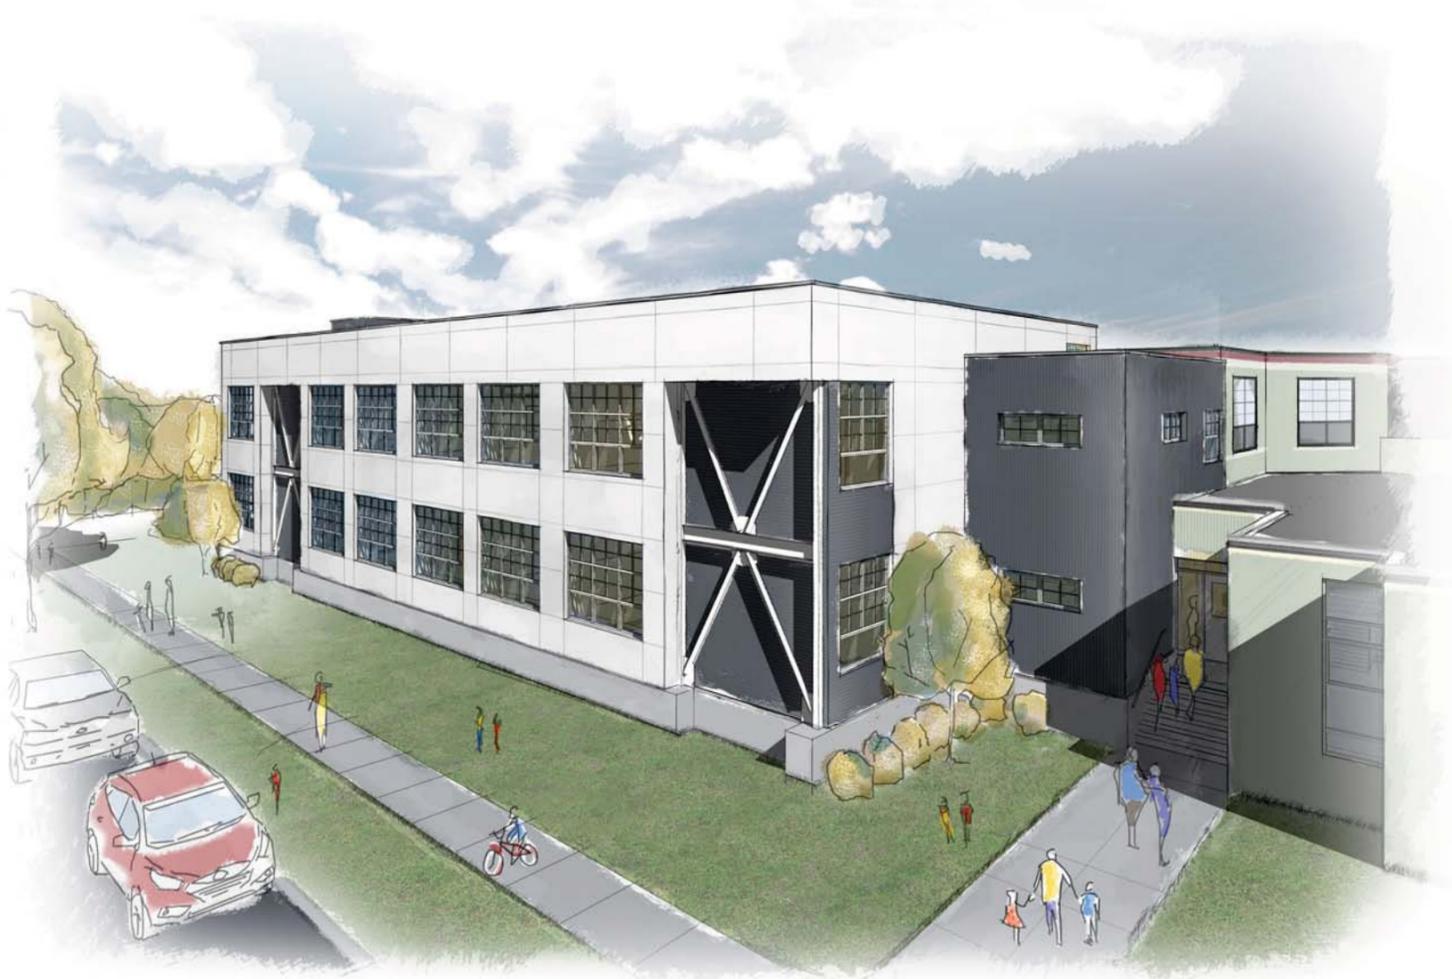

Conceptual Perspective looking Southeast

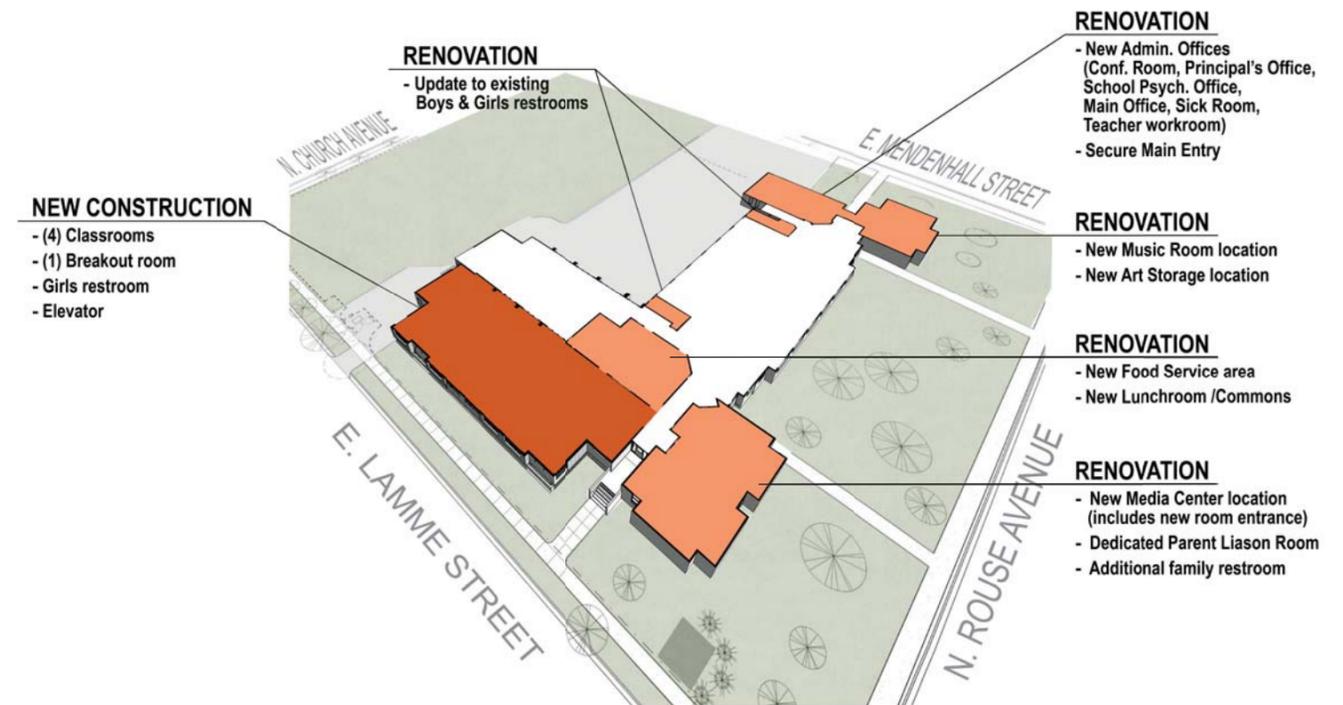

**PROPOSED - 1ST LEVEL**  
NOT TO SCALE